

PLAN 12151

PT CANNING LOC 31 & PT LOTS 37 116 & 117 OF CANNING LOC 31.

TOTAL AREA 13'2472 ha

FBs 38661, 38947, 39039, 39456

PLAN 694(2)

DIA 15597 23129

INDEX PLAN PERTH 2000 2304

C.T. 1150-699

1487-952

1214-398

NOW 1487-958

FB.

215


694(2)

APPROVED
21-11-77

LOCAL GOVERNMENT ACT
ALL ROADS WITHIN THE GREEN
BORDER ARE NOW DEDICATED.



IN ORDER FOR DEALINGS
7-9-77

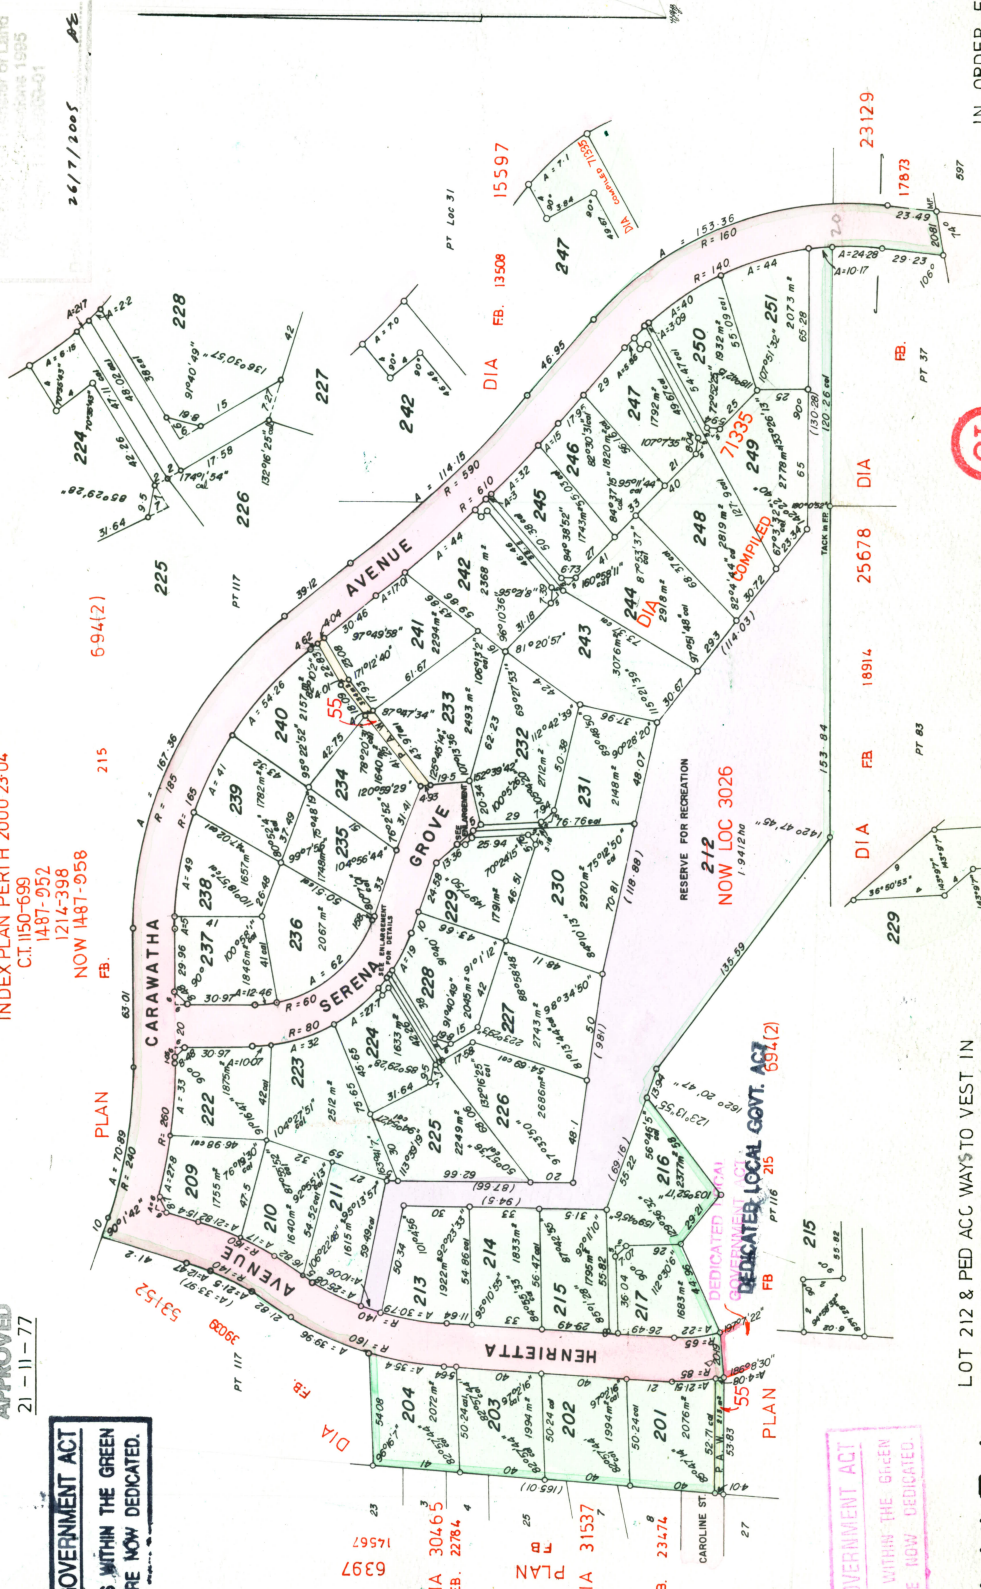

LOT 212 & PED ACC WAYS TO VEST IN
CROWN UNDER SECT 20 A T.P.D.ACT.

PLAN 12151

LOCAL GOVERNMENT ACT
ALL ROADS WITHIN THE GREEN
BORDER ARE NOW DEDICATED.

PLAN 12151



Lot No.	Certificates of Title	Lot No.	Certificates of Title
201	1487-964	235	1487-977
202	1487-965	236	1487-978
203	1487-966	237	1487-979
204	1487-967	238	1487-980
209	1487-968	239	1487-981
210	1487-969	240	1487-982
211	1487-970	241	1487-983
212	VESTED REVESTED	242	1487-962, 1487-1000
213	1487-971	243	1487-962, 1487-998
214	1487-972	244	1487-962, 1487-999
215	1487-959, 1487-988	245	1487-962, 1488-301
216	1487-959, 1487-986	246	1487-984
217	1487-959, 1487-987	247	1487-963, 1488-304
222	1487-973	248	1487-963, 1488-302
223	1487-974	249	1487-963, 1488-303, 1943-118
224	1487-960, 1487-992	250	1487-963, 1488-305
225	1487-960, 1487-989	251	1487-985
226	1487-960, 1487-990		
227	1487-960, 1487-991		
228	1487-960, 1487-993		
229	1487-961, 1487-996		
230	1487-961, 1487-994		
231	1487-961, 1487-995		
232	1487-961, 1487-997		
233	1487-975		
234	1487-976		

49359/2/69- 0

